


- 850 f/m - 4.3 m/s
- 650 f/m - 3.3 m/s
- 550 f/m - 2.8 m/s

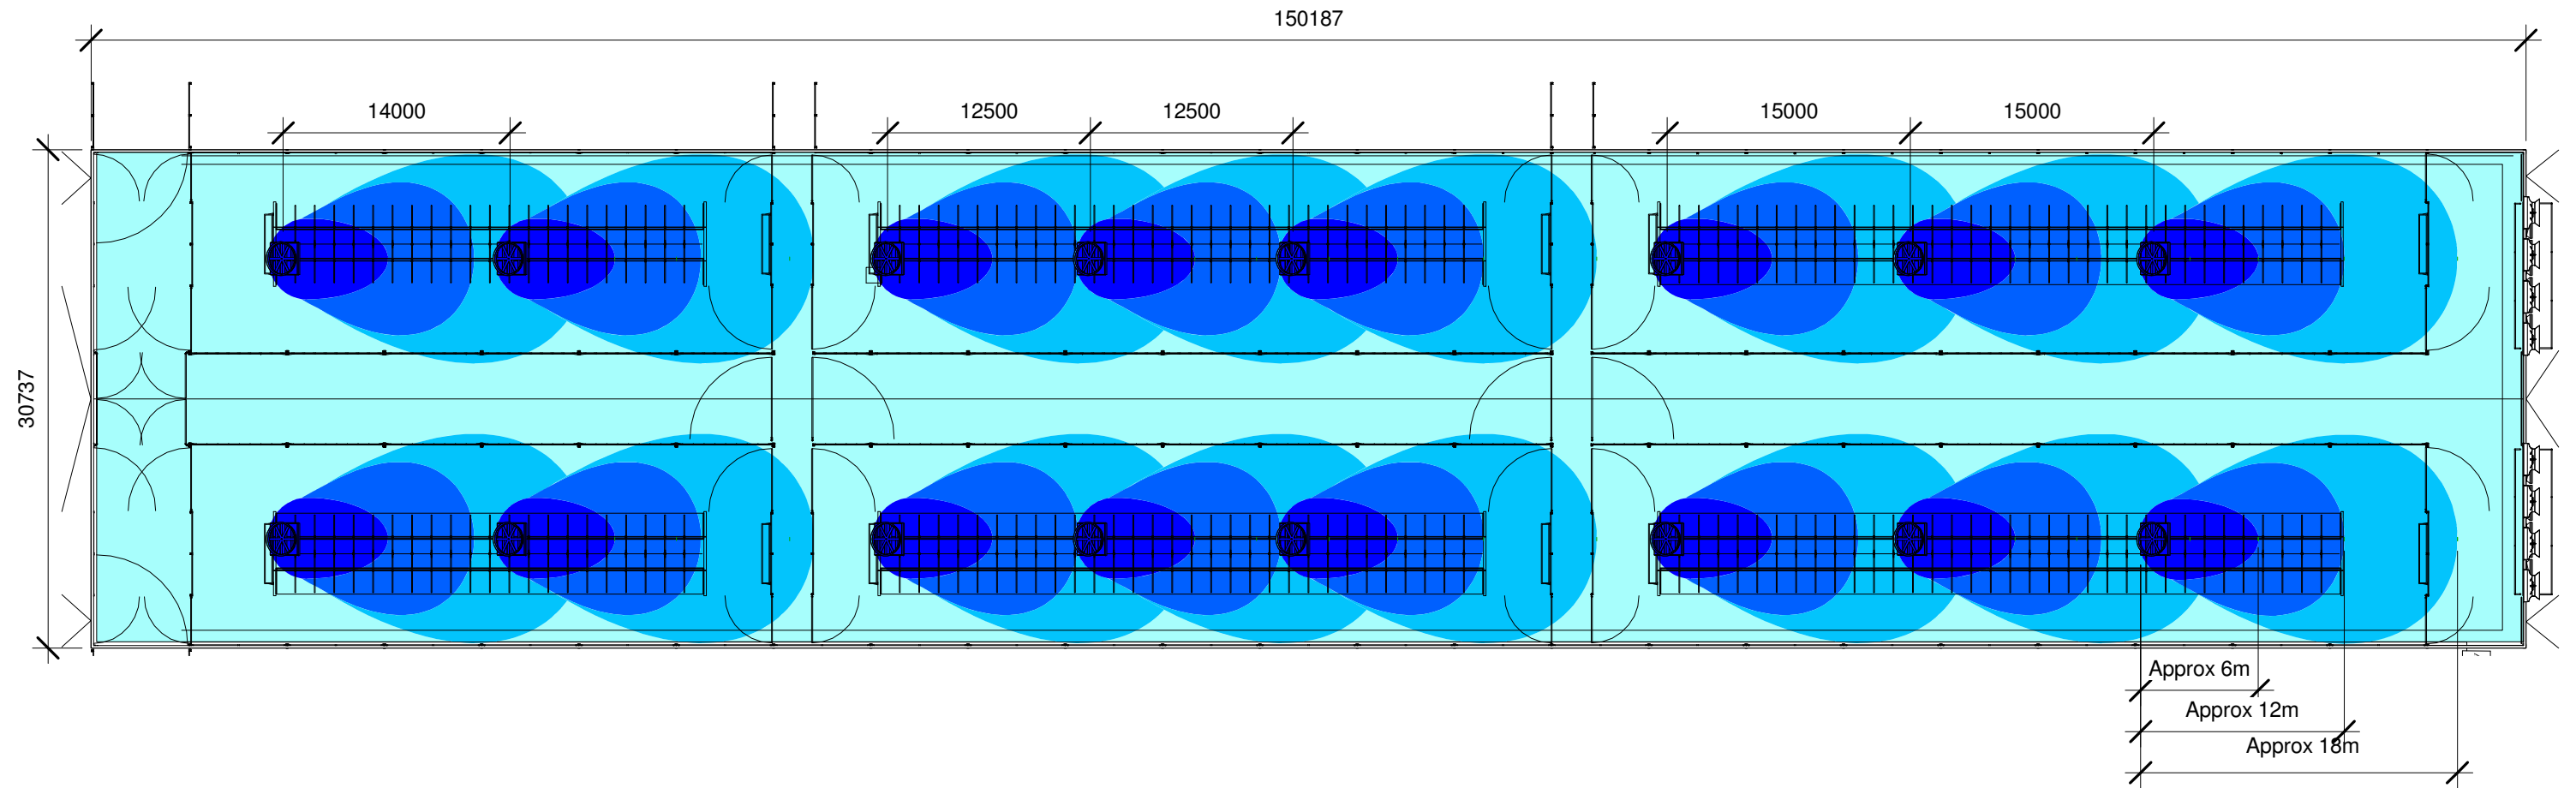

① Level 1
1 : 400



1313 Lakeland Dr, Chippewa Falls, WI 54729 | 1-888-622-2999 | www.ves-artex.com

ECVC Velocity Map

PSS-ECVC_Velocity_Mapping-01

No.	Description	Date

Layout

Project number	101
Date	
Drawn by	
REV	
Scale 1 : 400	